



SECTION

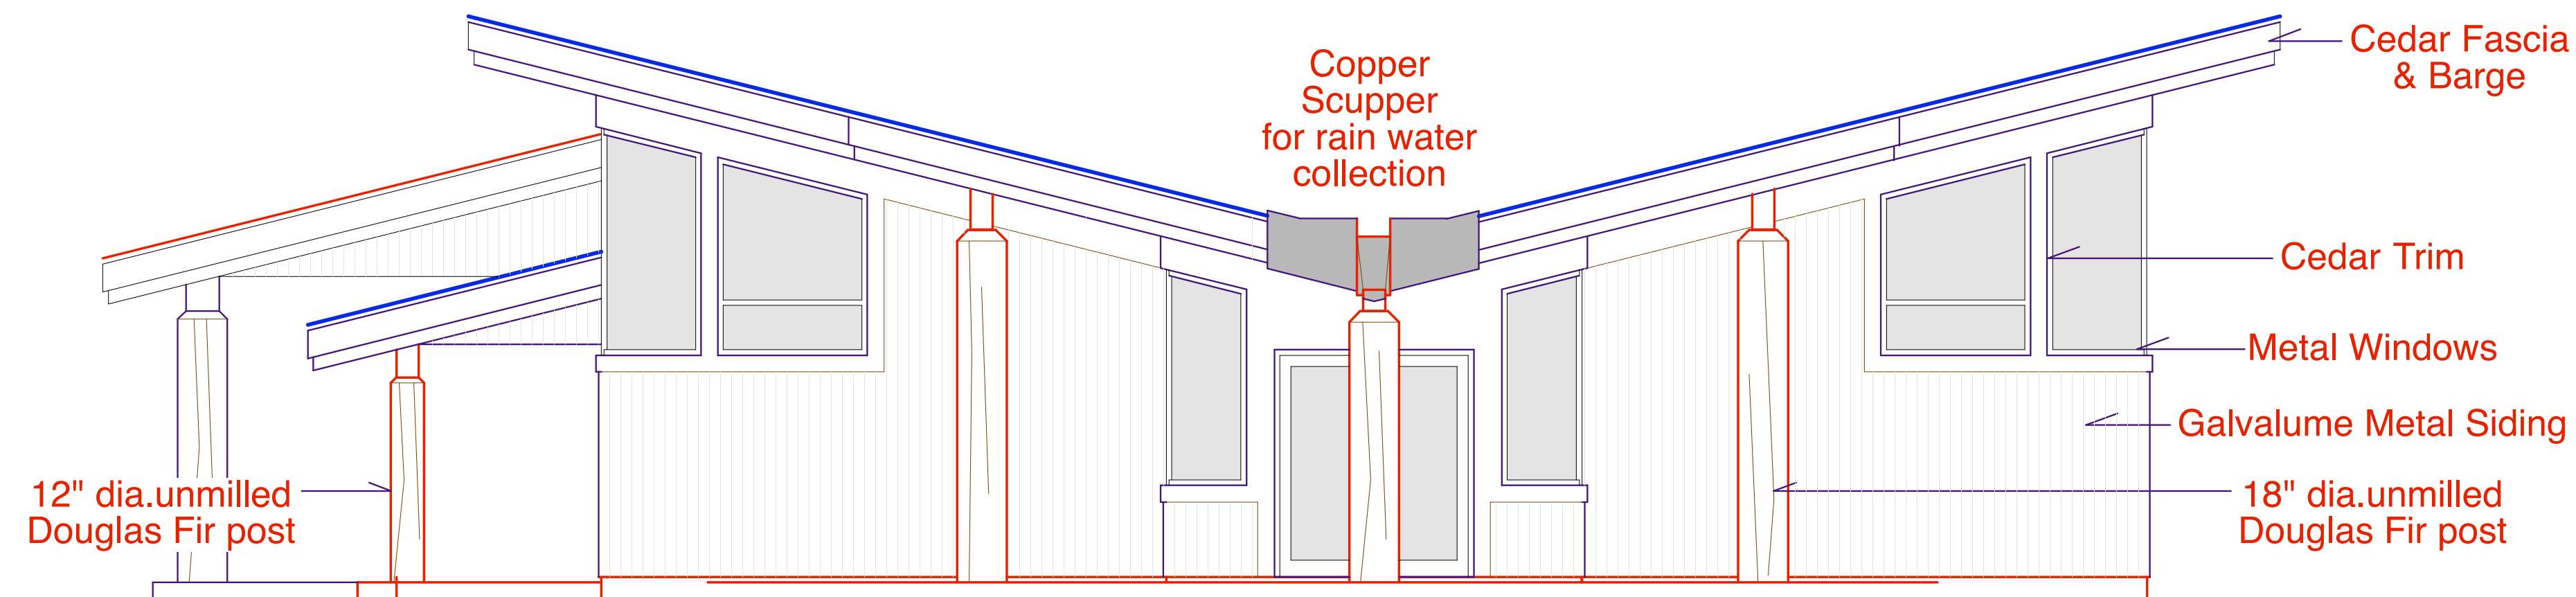

FRONT ELEVATION

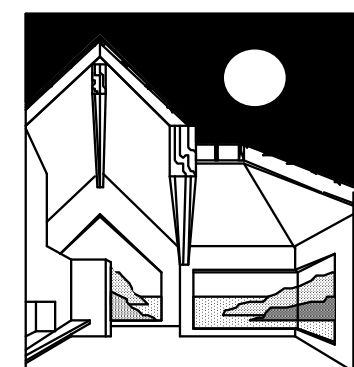

ARCHITRAVE
 1158 Pat Burns Ave, Gabriola, BC
 V0R 1X2 (250) 247-8796
 architrave@island.net

Copyright reserved. These plans and designs are at all times the property of the designer to be used for the project shown. Written consent is required from the designer before any reproduction.
 Builder shall verify all lines, levels, surveys, dimensions, specifications, location of building on the site and location of all services prior to construction. Do not scale from drawings. All work to be done in accordance with the B.C. Building Code, current edition, and all local Building By-laws.

Proposed Gabriola Health Clinic

Preliminary Design Option 1

Drawing:

SECTION ELEVATION

Drawn By: MK

Date: February 19, 2009

Scale: 1/4" 1'-0"

Project Number

134 -2008.08

Drawing Number

2 / 3