


Rain Water Collection to be stored in cistern for Clinic use or pond for fire fighting

SIDE ELEVATION

Rain Water Collection to be stored in cistern for Clinic use or pond for fire fighting

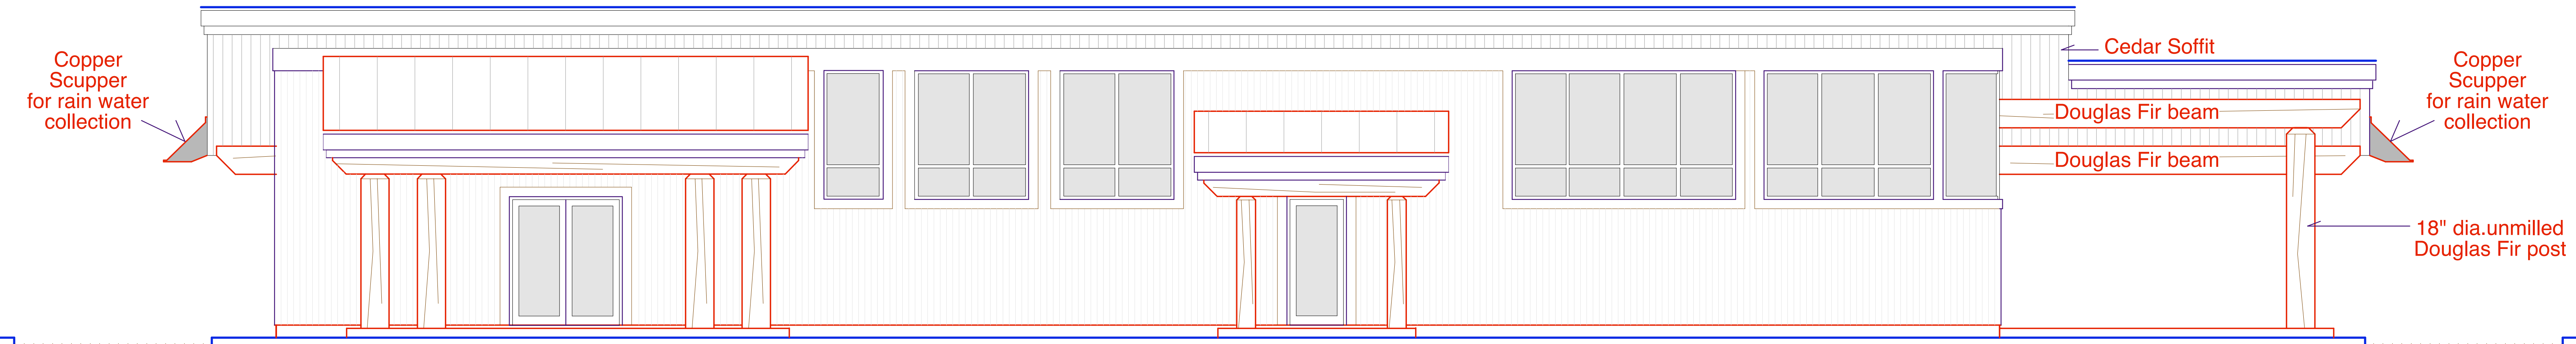

Rain Water Collection to be stored in cistern for Clinic use or pond for fire fighting

SIDE ELEVATION

Rain Water Collection to be stored in cistern for Clinic use or pond for fire fighting

ARCHITRAVE
 1158 Pat Burns Ave, Gabriola, BC
 V0R 1X2 (250) 247-8796
 architrave@island.net

Copyright reserved. These plans and designs are at all times the property of the designer to be used for the project shown. Written consent is required from the designer before any reproduction. Builder shall verify all lines, levels, surveys, dimensions, specifications, location of building on the site and location of all services prior to construction. Do not scale from drawings. All work to be done in accordance with the B.C. Building Code, current edition, and all local Building By-laws.

Proposed Gabriola Health Clinic

Preliminary Design Option 1

Drawing: ELEVATIONS	
Drawn By: MK	
Date: February 19, 2009	
Scale: 1/4" 1'-0"	
Project Number 134 -2008.08	Drawing Number 3 /3